
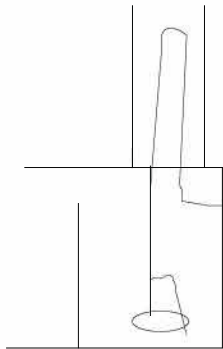


# Lateral layout example

HO113-02

## Mound / Seepage Bed sand layer

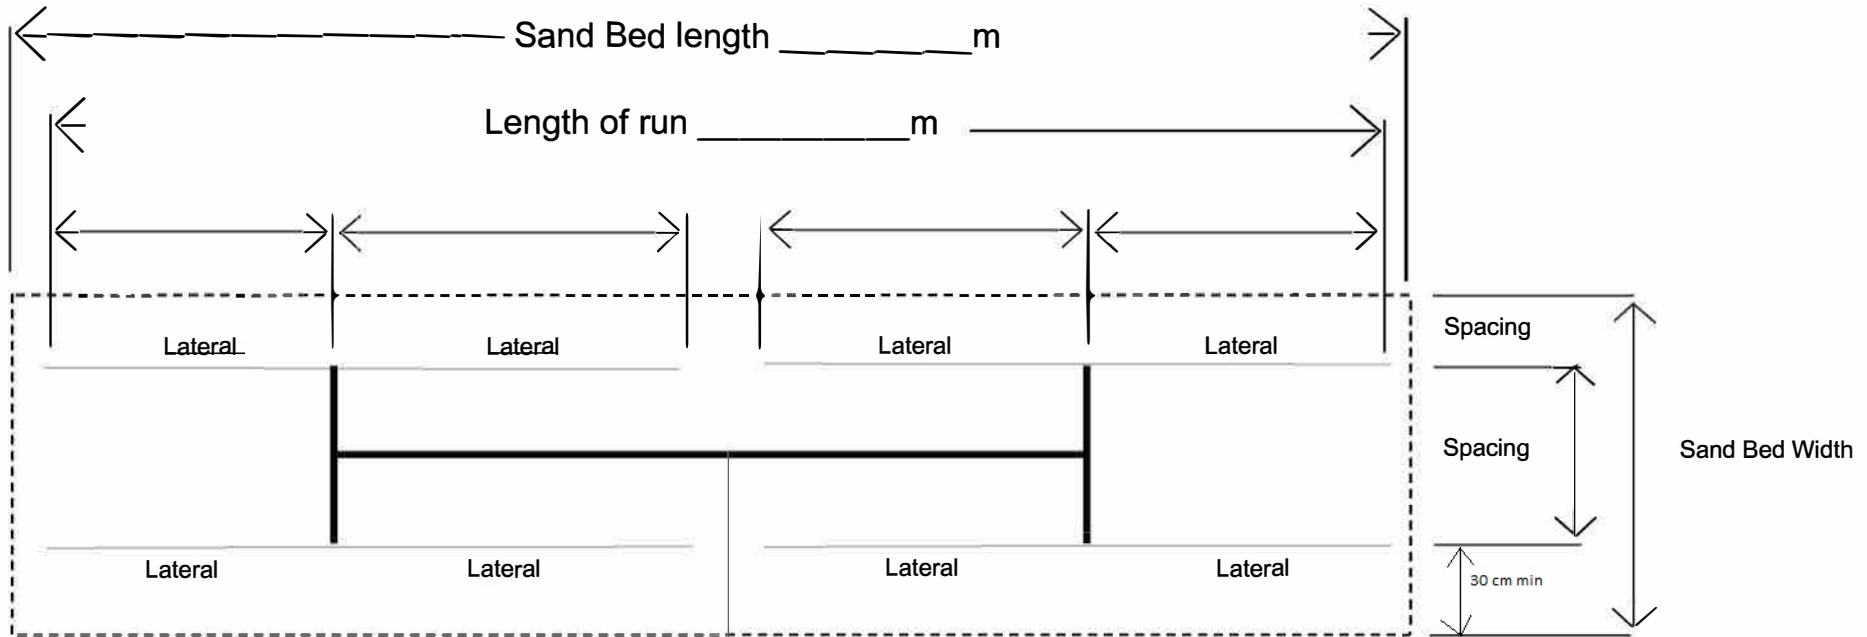

Type of pipe for delivery	_____	Type of pipe for laterals	_____
Length of delivery pipe	_____ m	Lateral diameter	_____ mm
Fittings/delivery pipe	_____	Lateral spacing	_____ mm
90° Elbows	_____	Orifice diameter	_____ mm
45° Elbows	_____	Orifice spacing	_____ mm
Tee to Branch	_____	Lateral length	_____ mm
Gate/Ball Valves	_____	Number of laterals	_____
Static head	_____ m	Number of runs	_____
Squirt height	_____ m	Length of runs	_____ m



Western Canada  
Onsite Wastewater  
Management Association